




FRONT ELEVATION

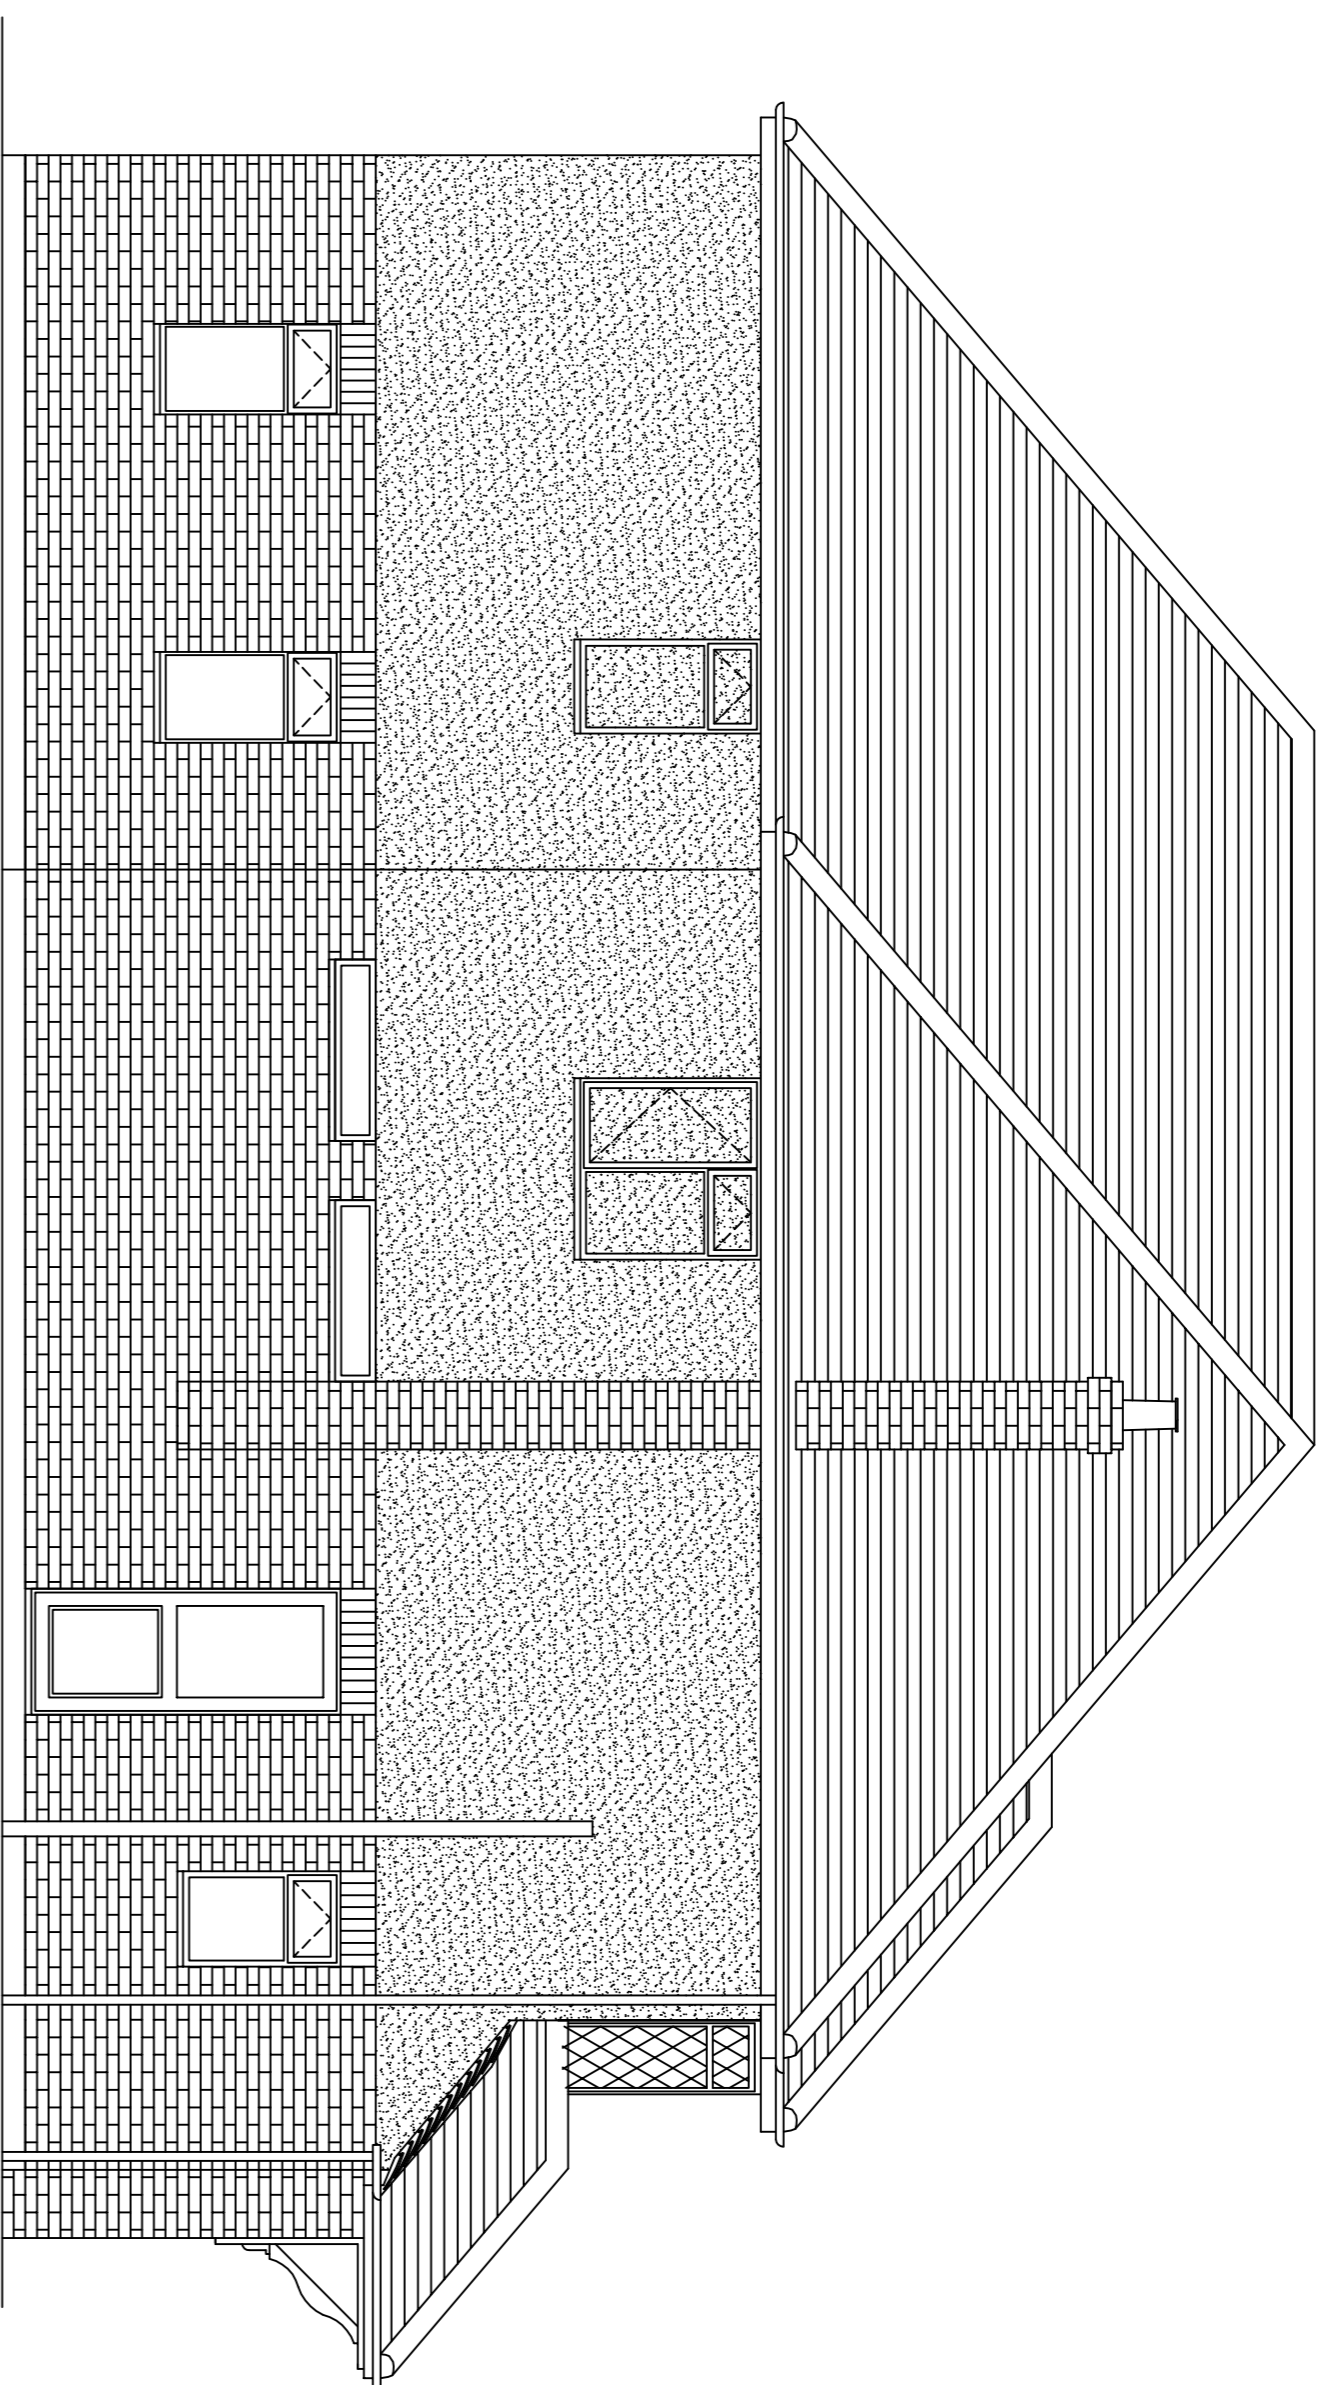


SIDE ELEVATION

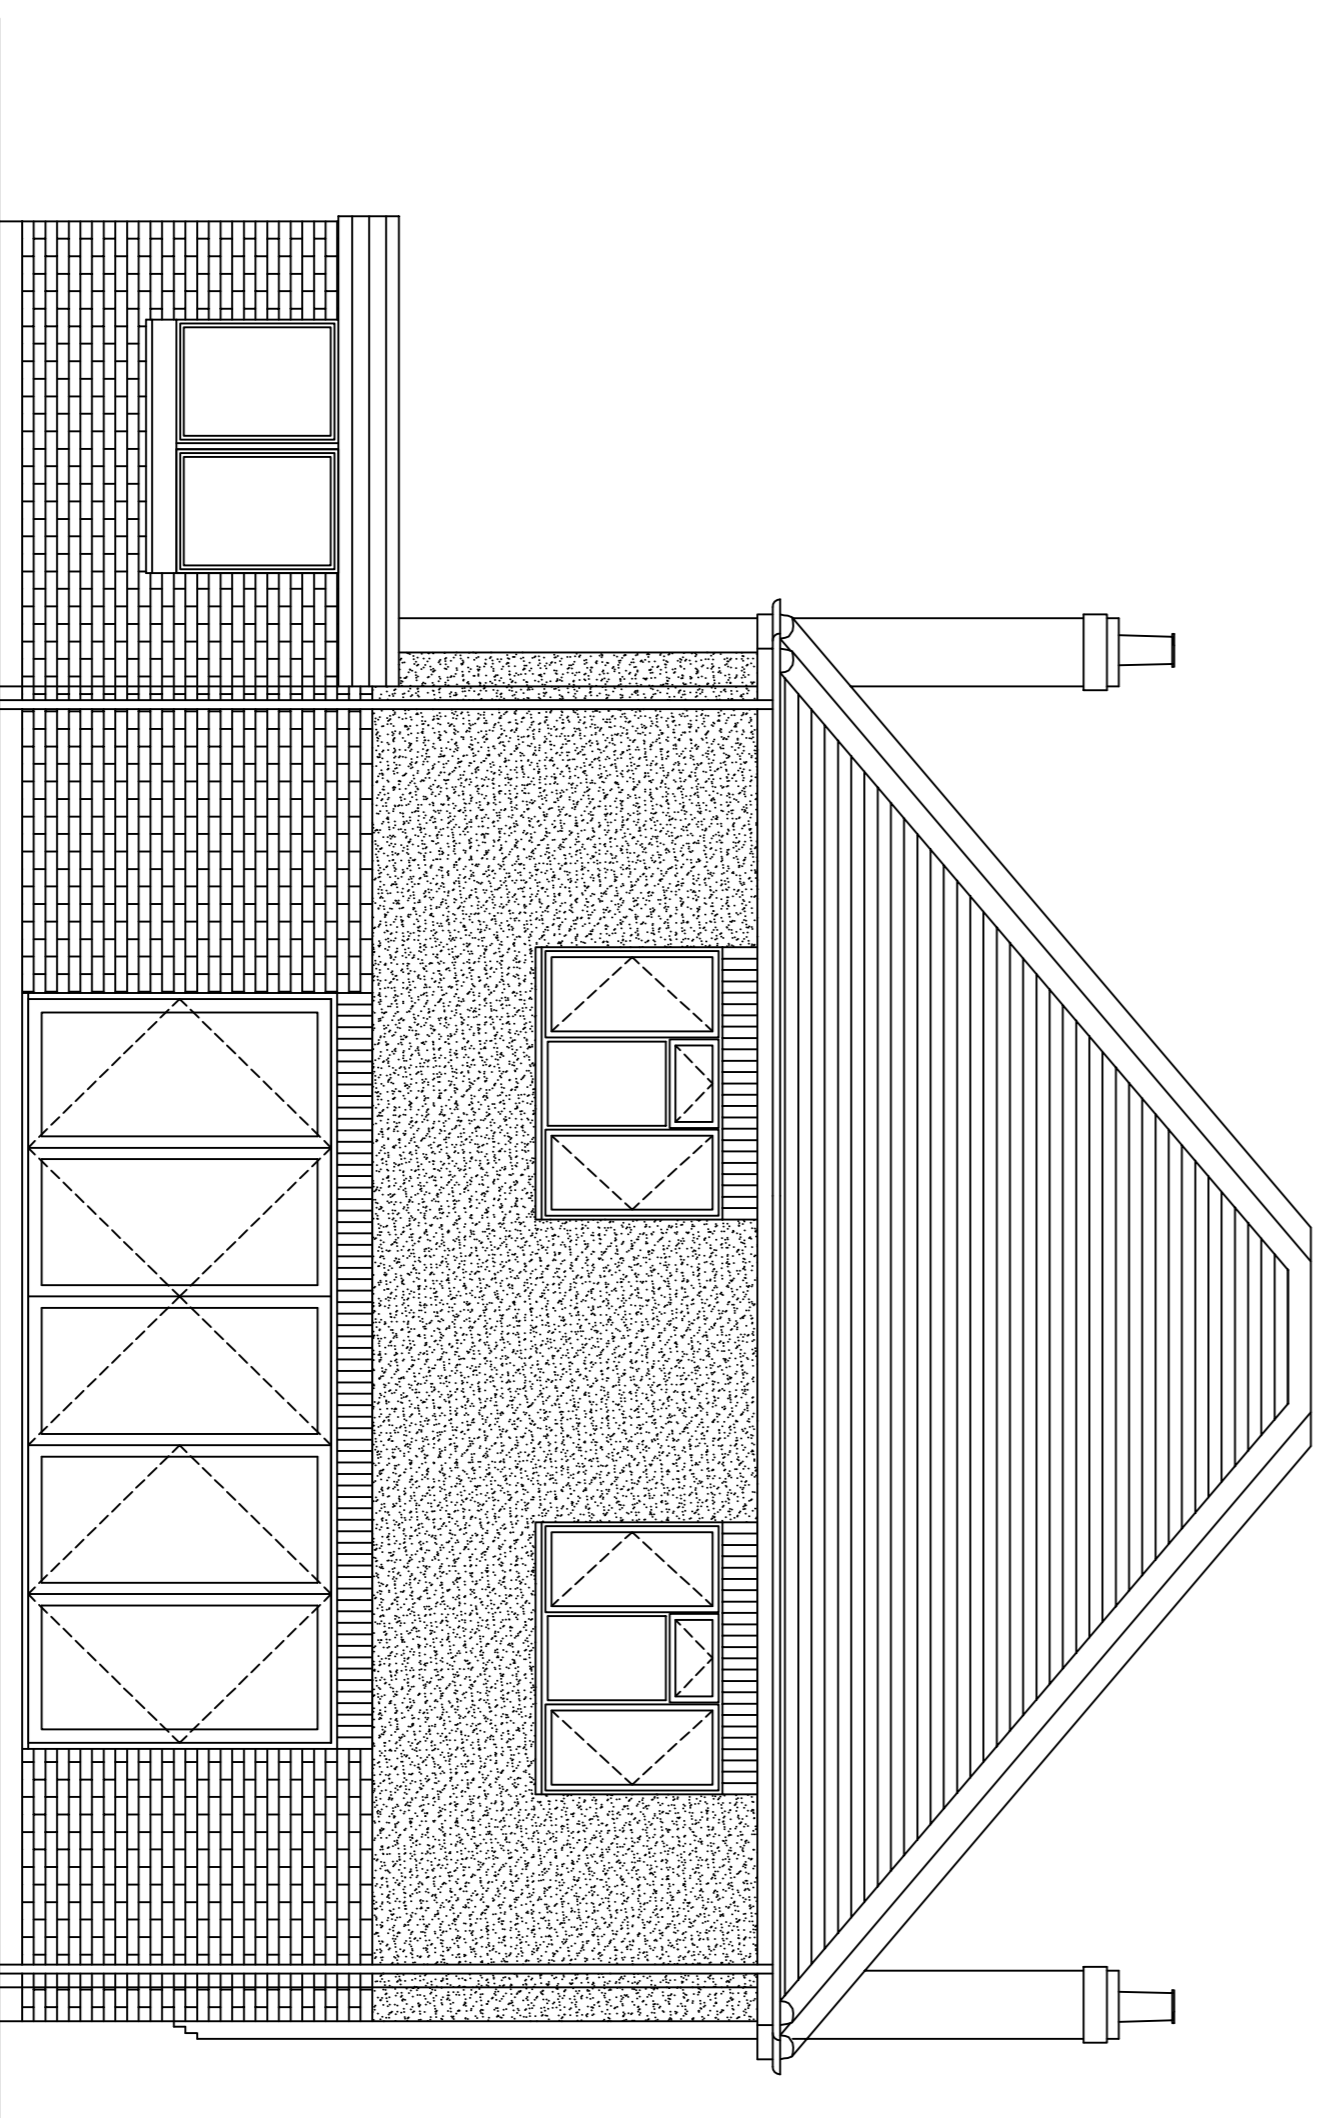

SIDE ELEVATION

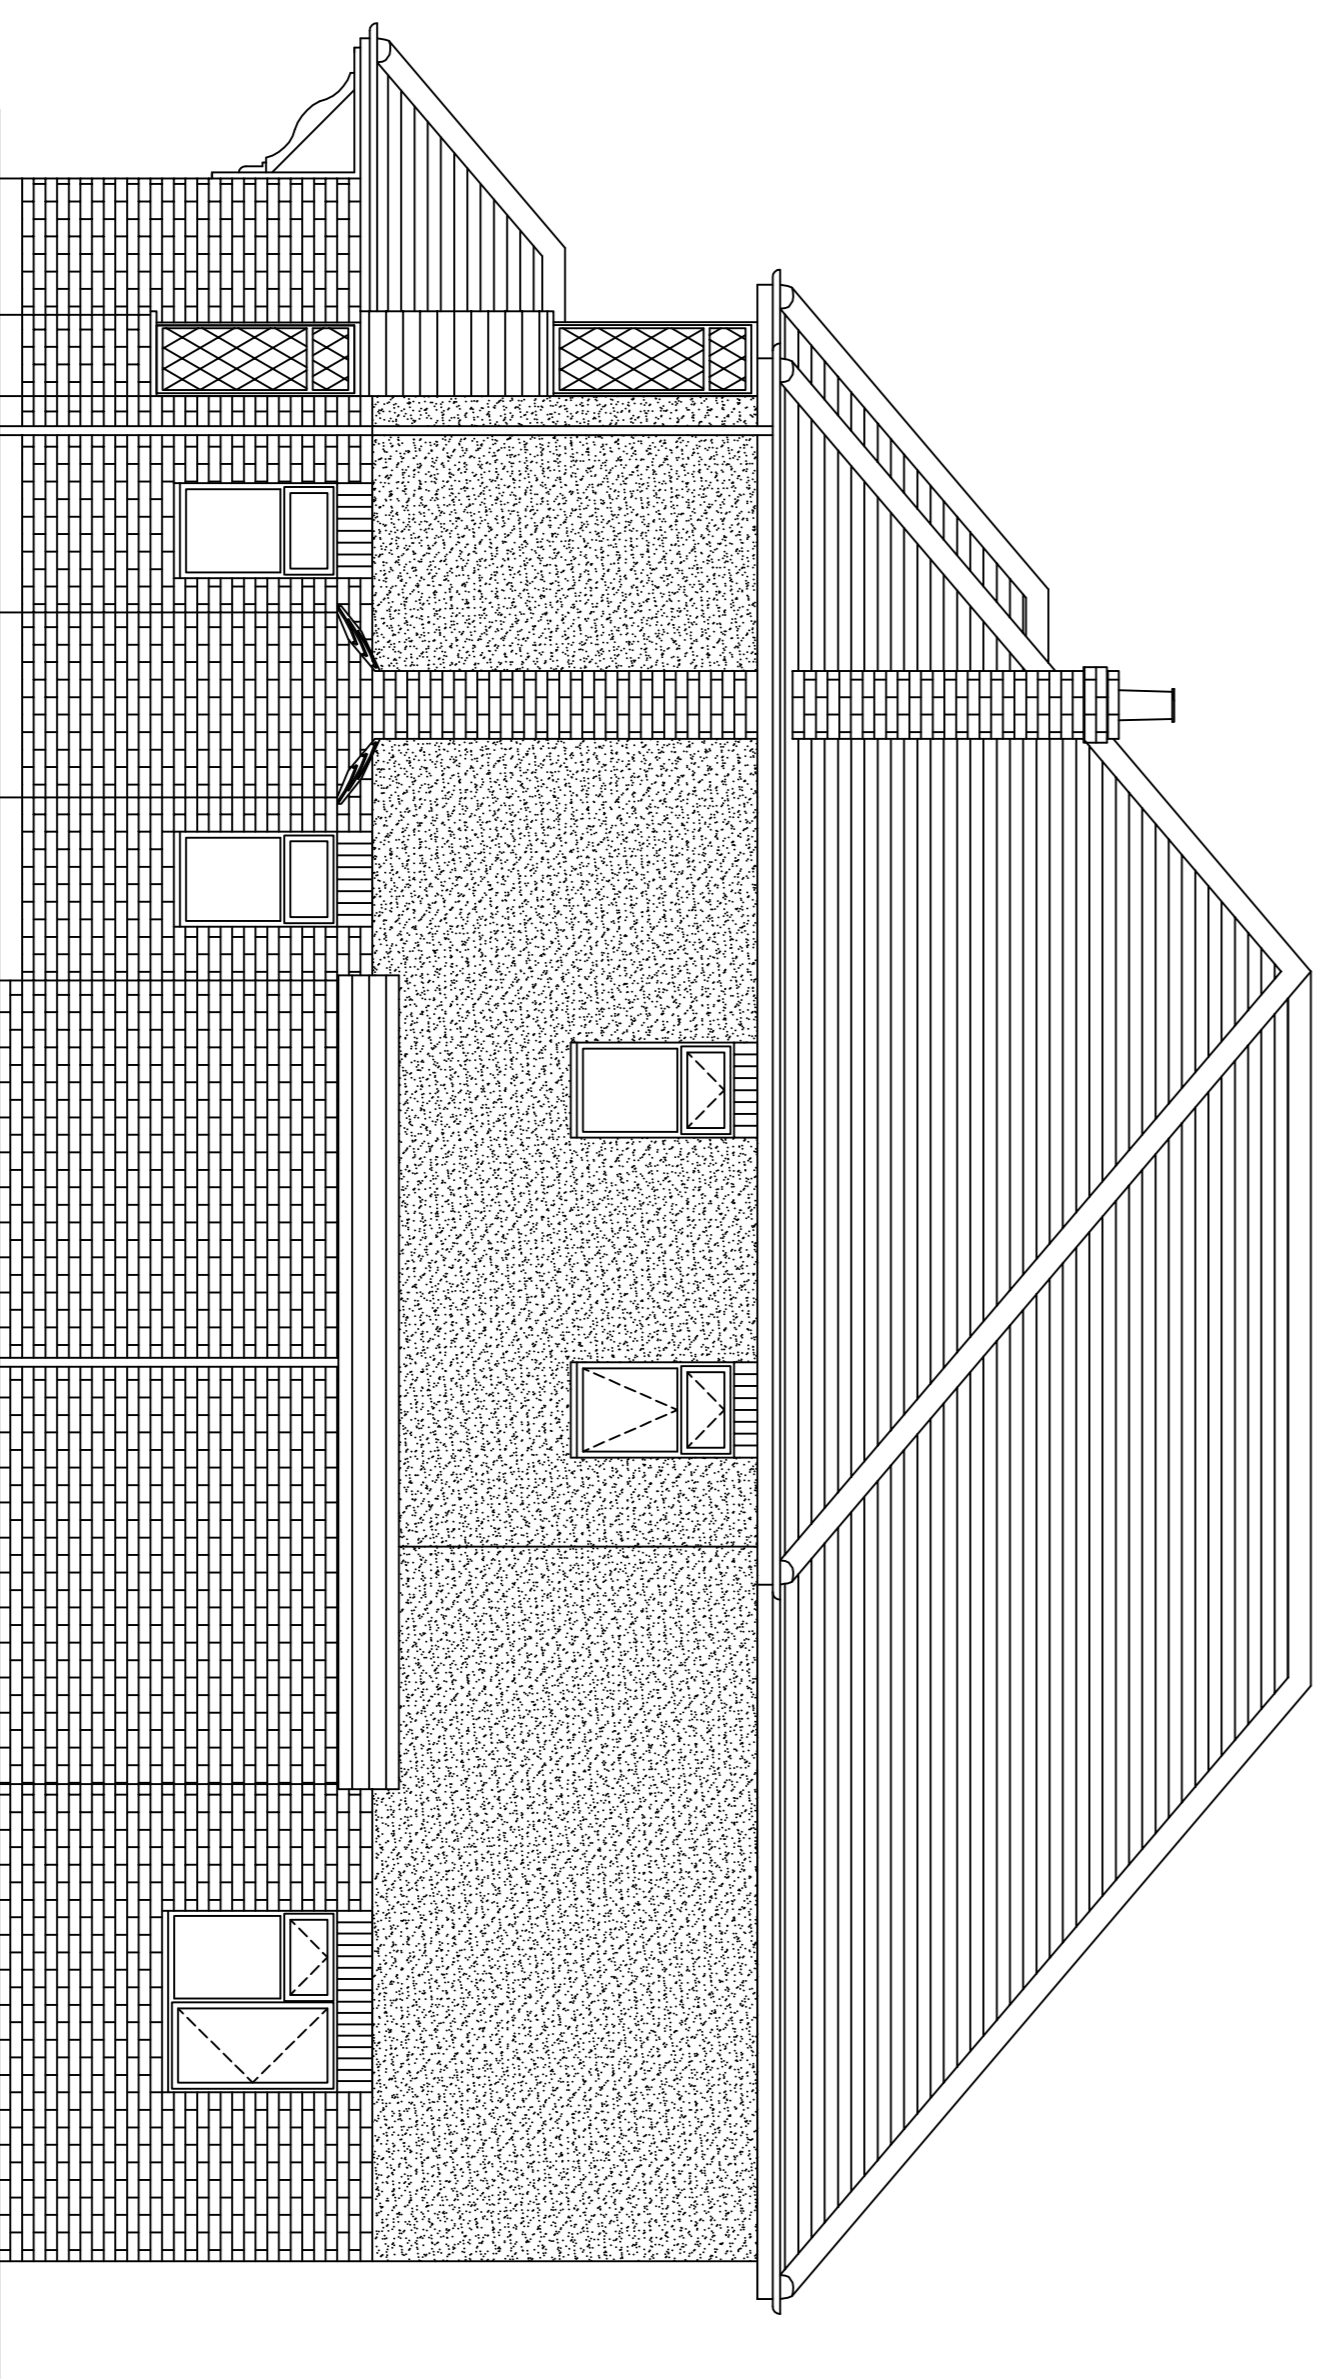

SIDE ELEVATION

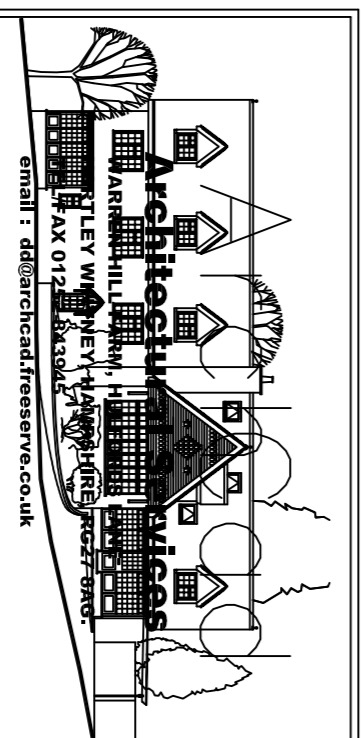

CLIENT  
MR. A. COULT

PRODUCT  
TWO STOREY REAR AND SINGLE  
STOREY FRONT EXTENSIONS  
28 CHESNUT GROVE, FLEET, HAMPSHIRE, GU51 3JW

DRAWING TITLE

PROPOSED ELEVATIONS

DATE 15/09/07 SCALE 1:50

JOB / DRAWING No. 07023 / BR / 004

REV. -