





REAR ELEVATION

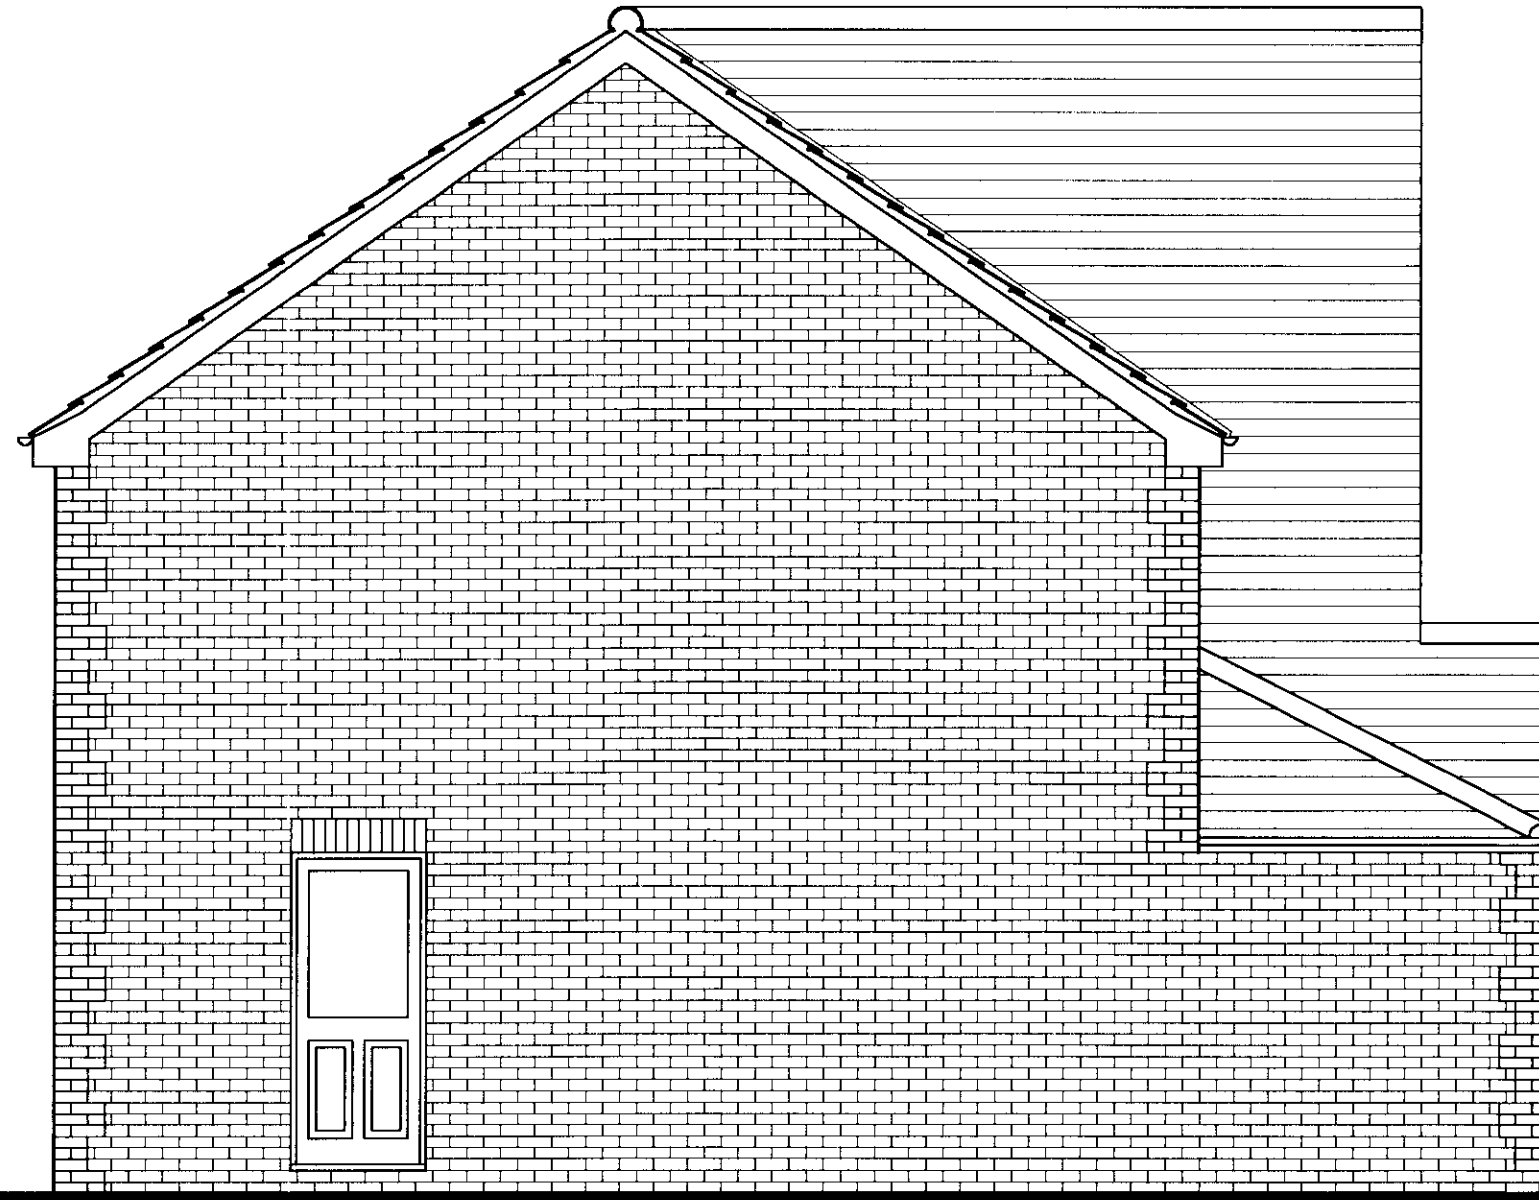

SIDE ELEVATION

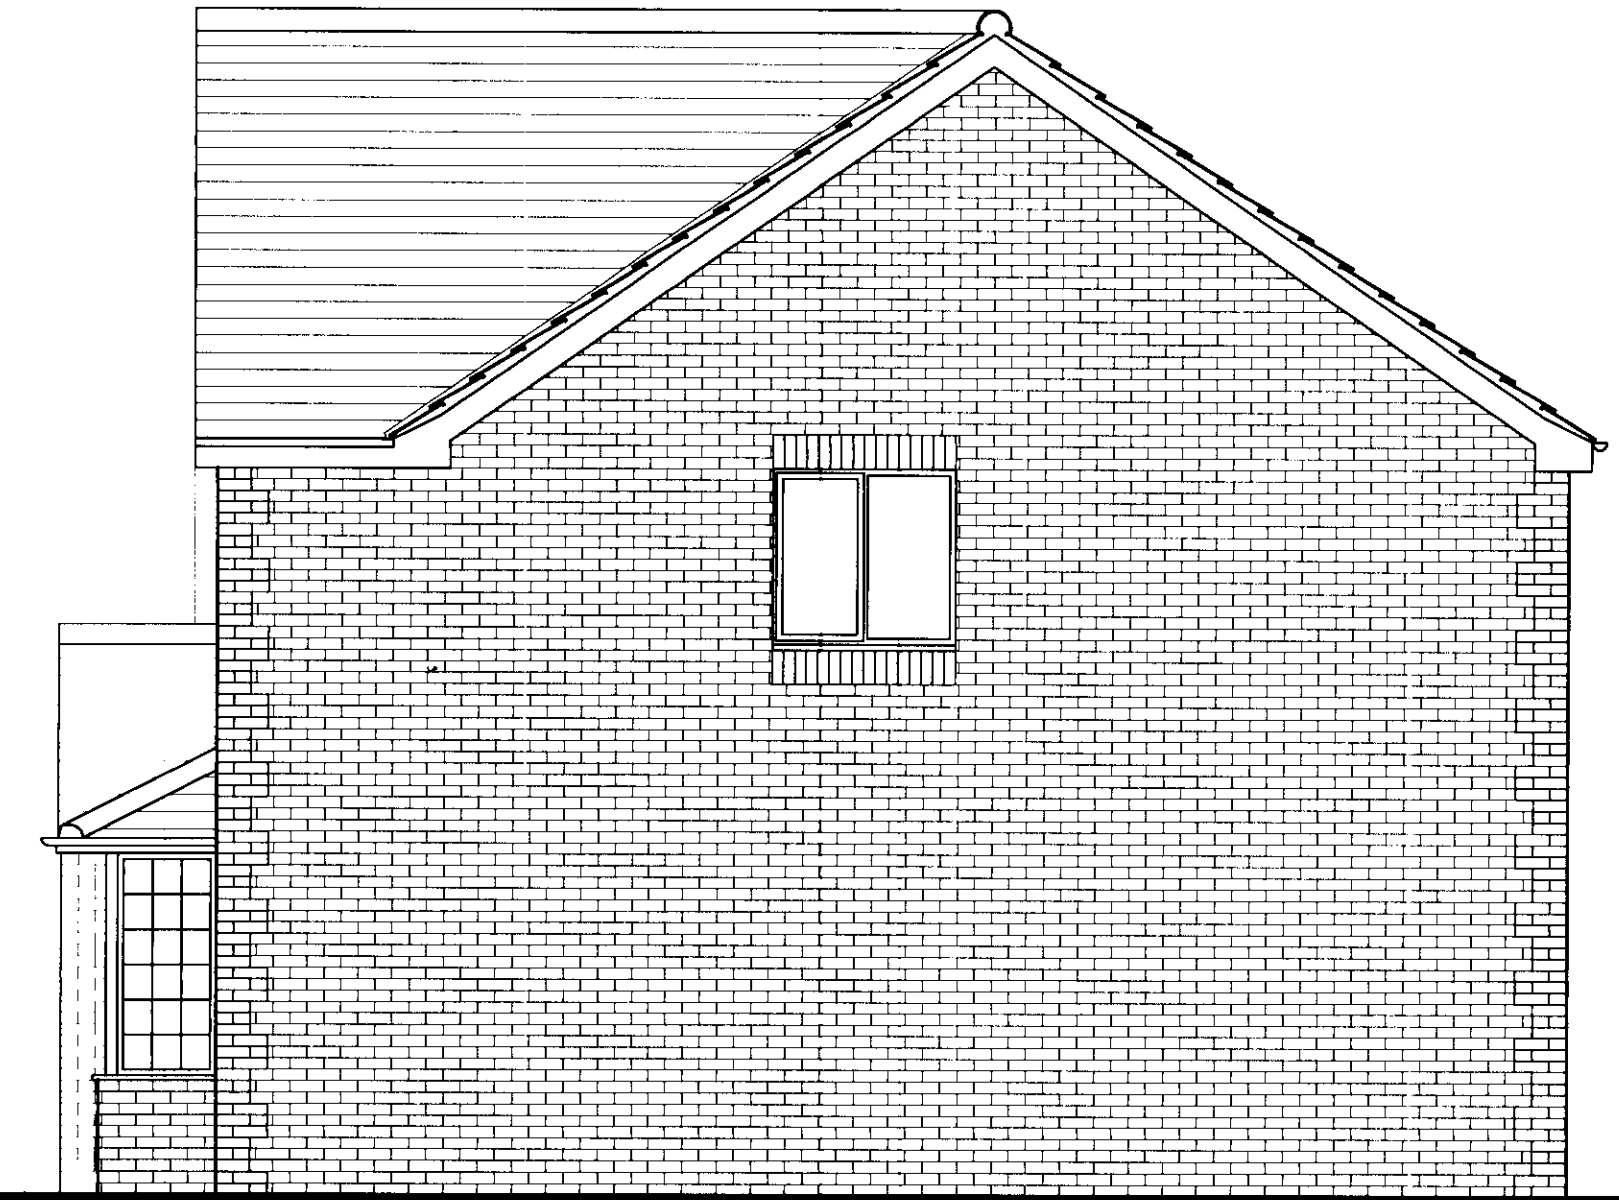


SIDE ELEVATION




FRONT ELEVATION


RUSHMOOR BOROUGH COUNCIL
PLANNING SERVICES
09/17/10m
 18 DEC 2009
VALID
 DEVELOPMENT CONTROL

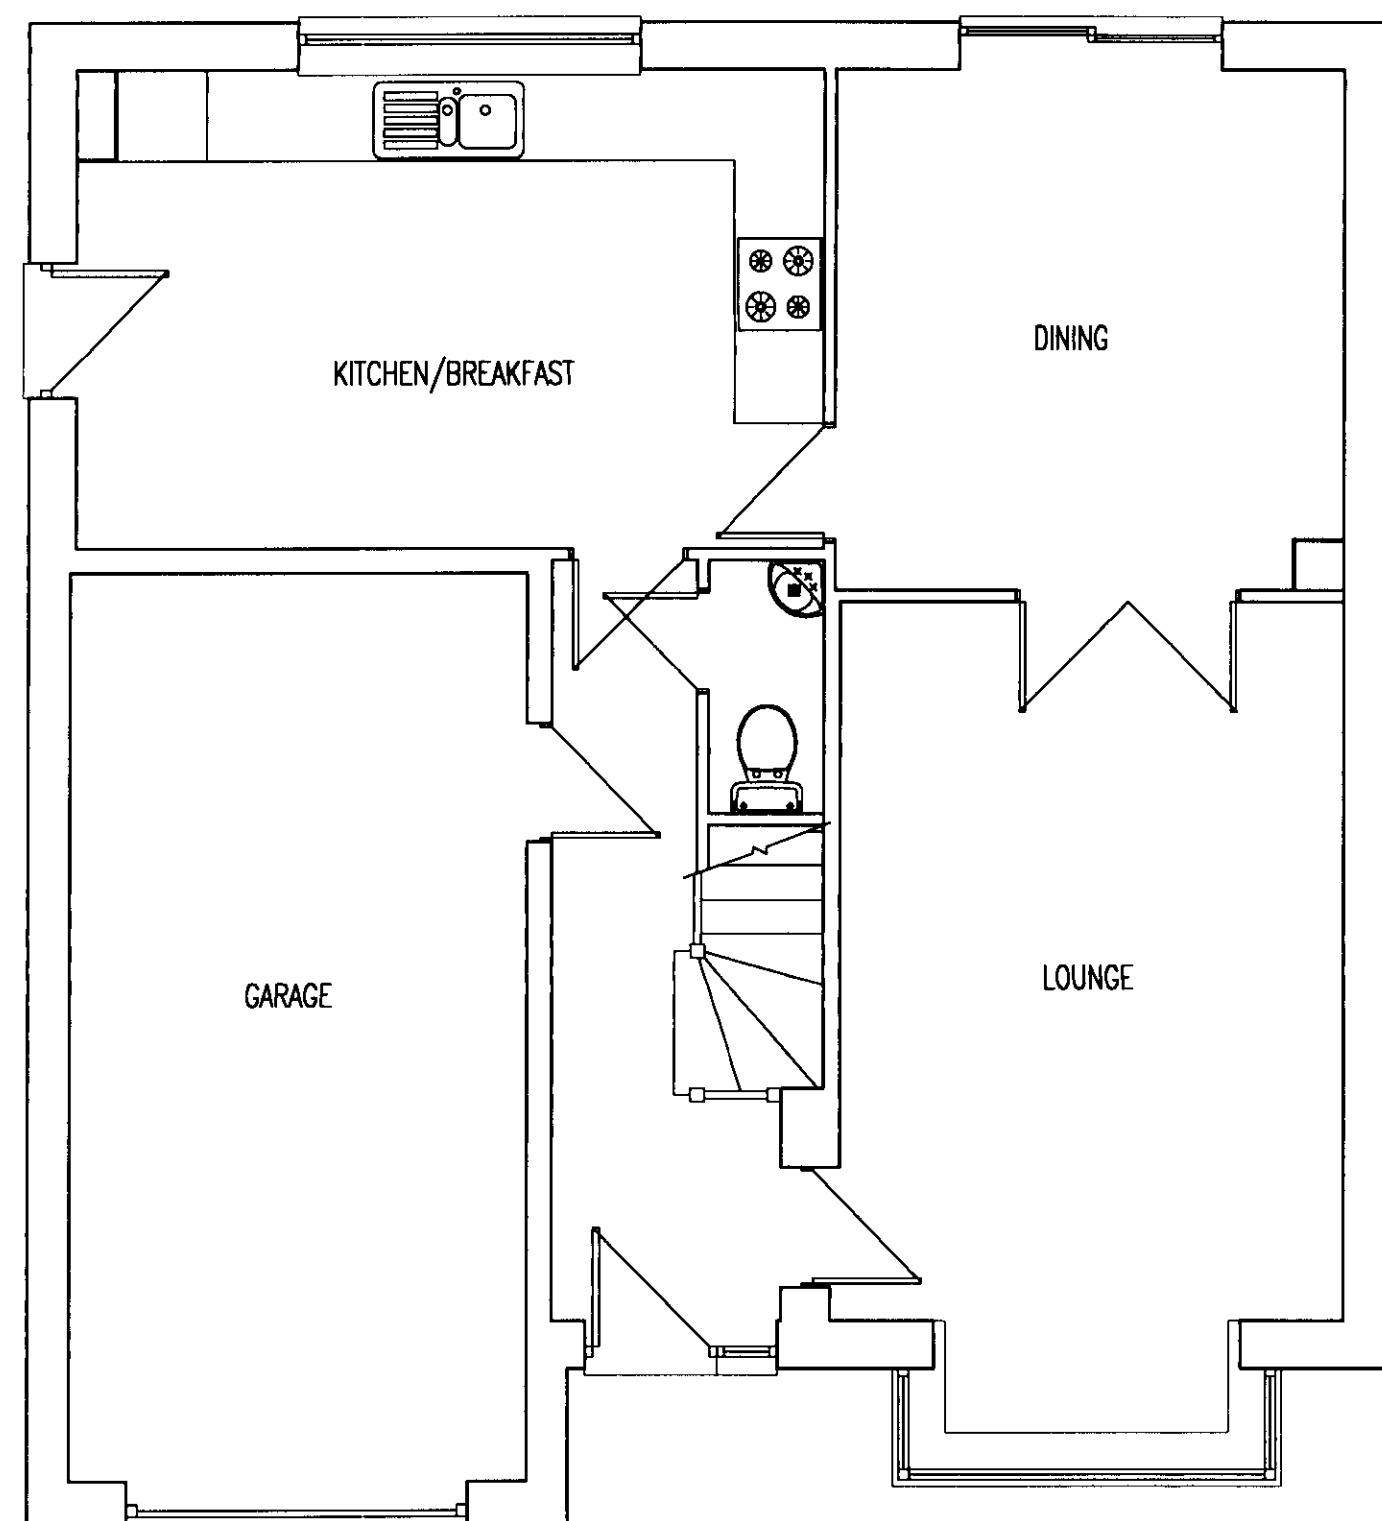

GROUND FLOOR PLAN

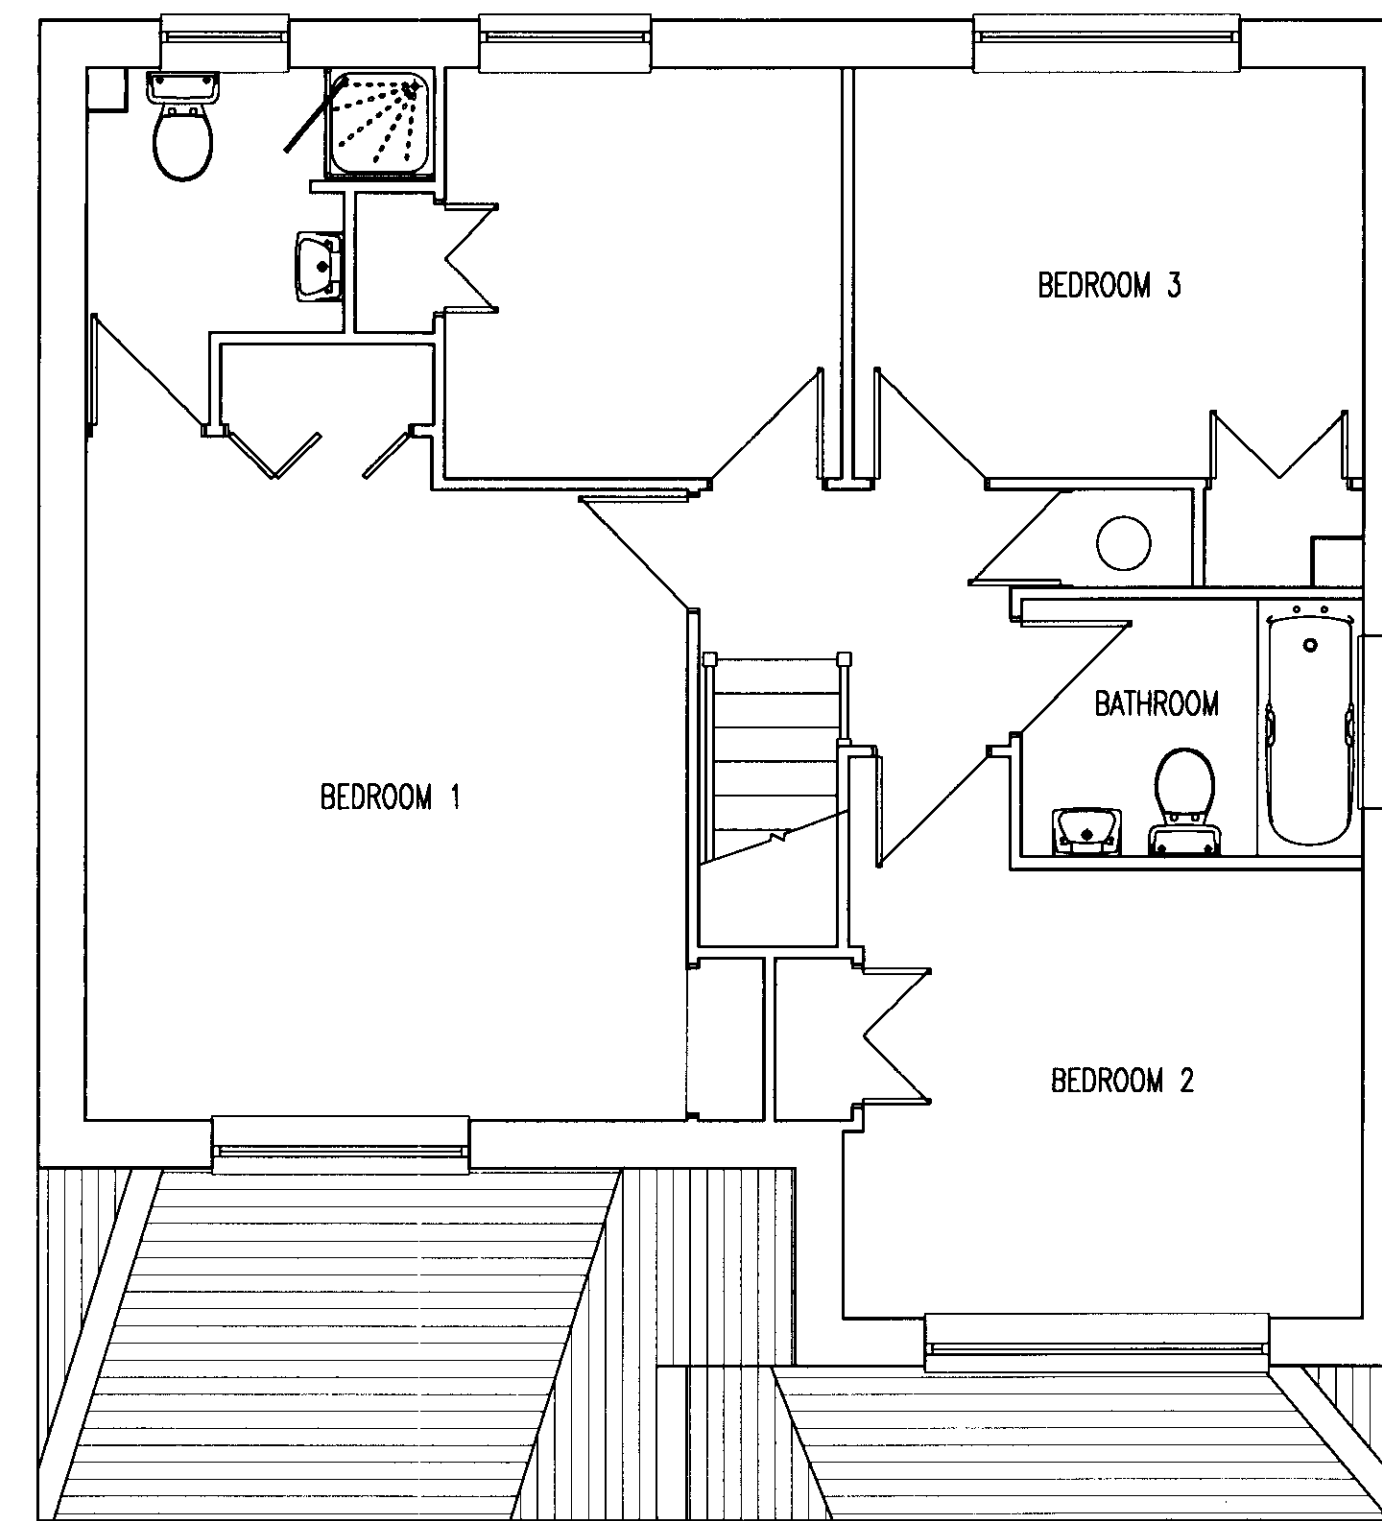


FIRST FLOOR PLAN

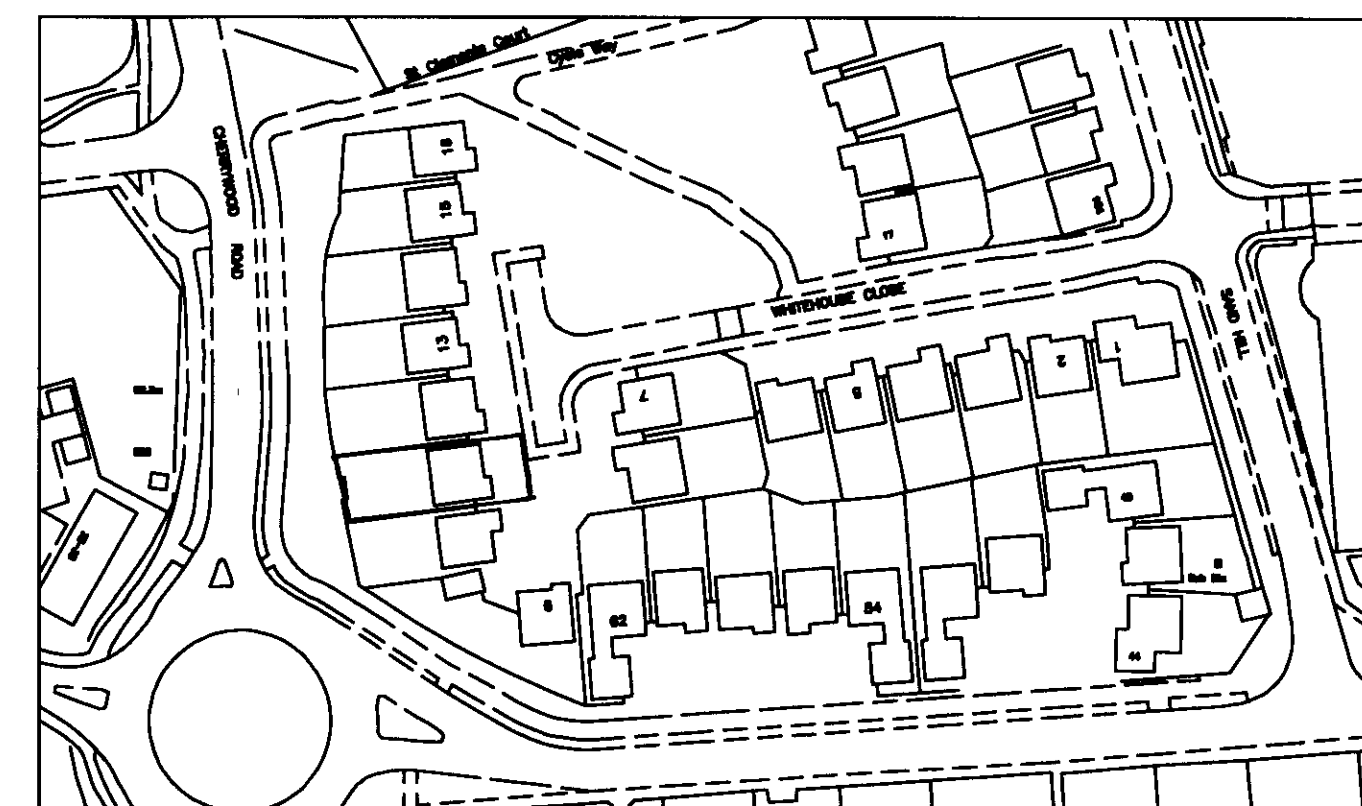

Crown Copyright 2009. All rights reserved. Licence number 100020449

LOCATION PLAN
 Scale 1:1250

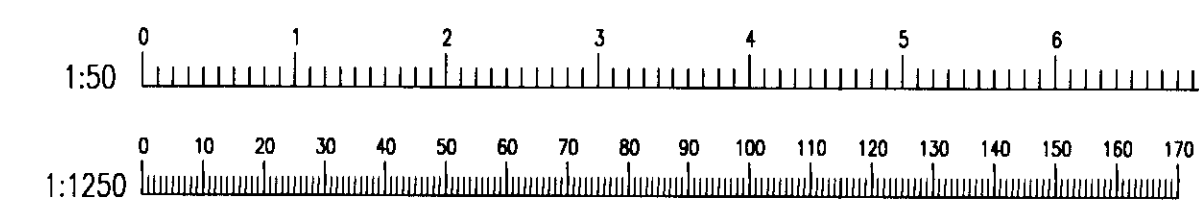

CLIENT
 MR. H. GURUNG

PROJECT
 PROPOSED 2 STOREY REAR EXTENSION
 11 WHITEHOUSE CLOSE
 FARNBOROUGH, HAMPSHIRE GU14 8JU

DRAWING TITLE
 EXISTING PLANS
 AND ELEVATIONS

DATE: 23/09/09 SCALE: 1:50

JOB / DRAWING No. 09026 - 001 REV. -