




GROUND FLOOR PLAN

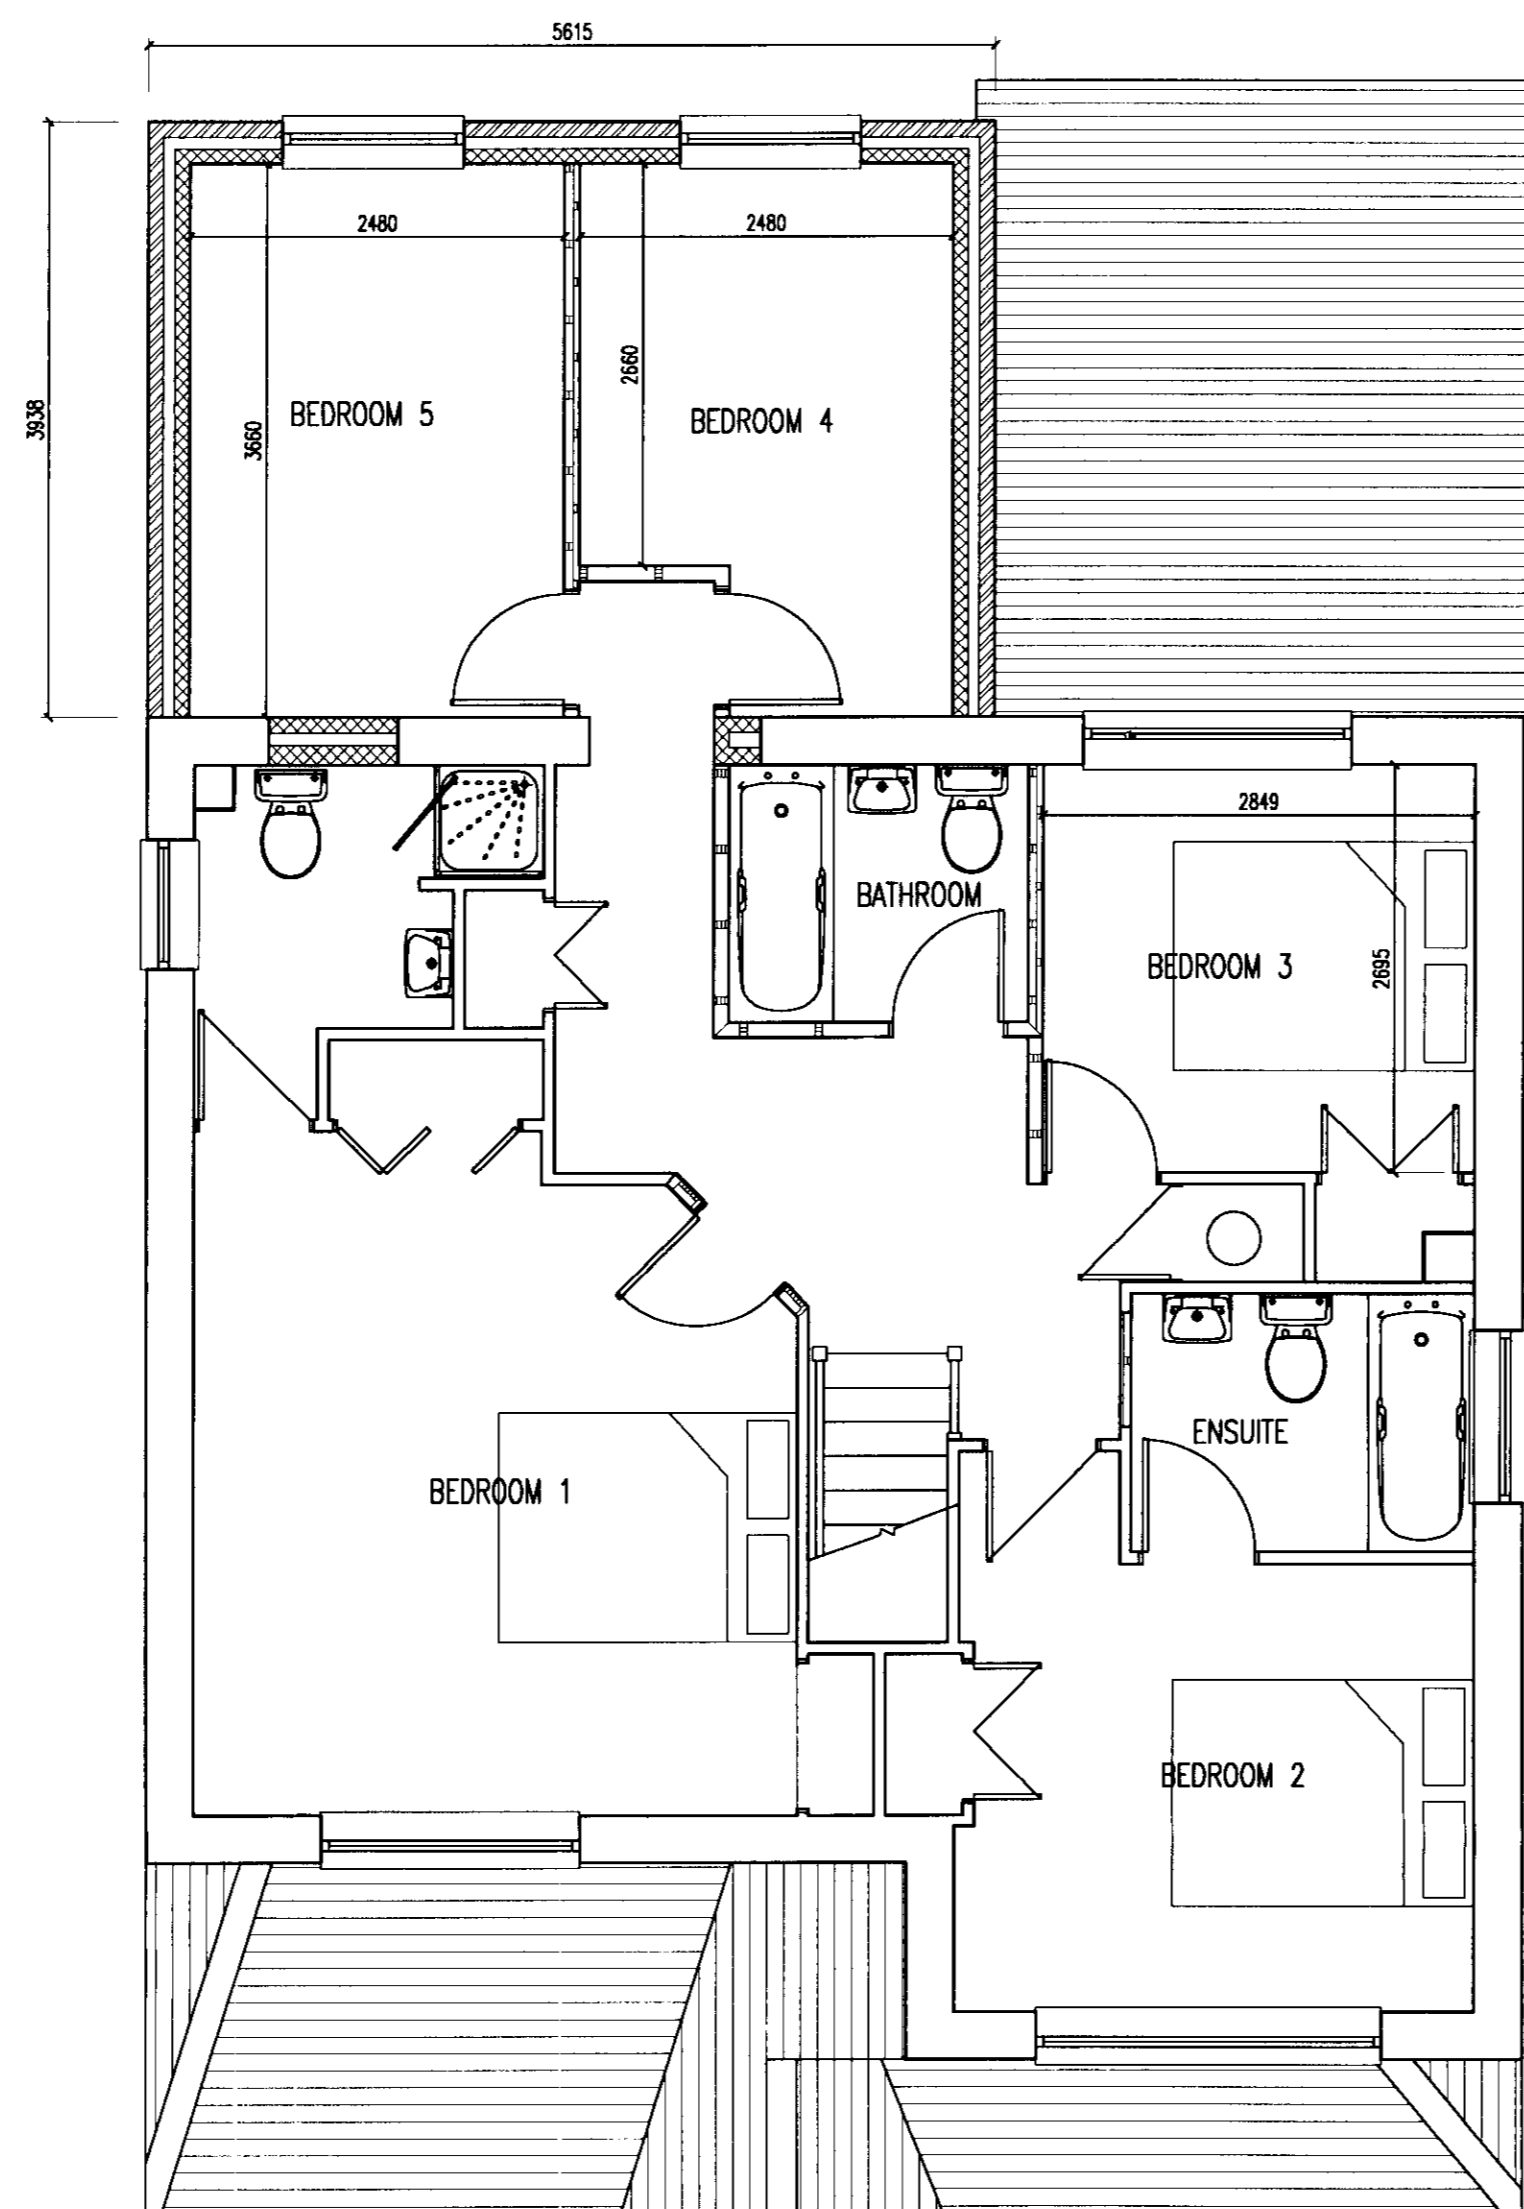

FIRST FLOOR PLAN

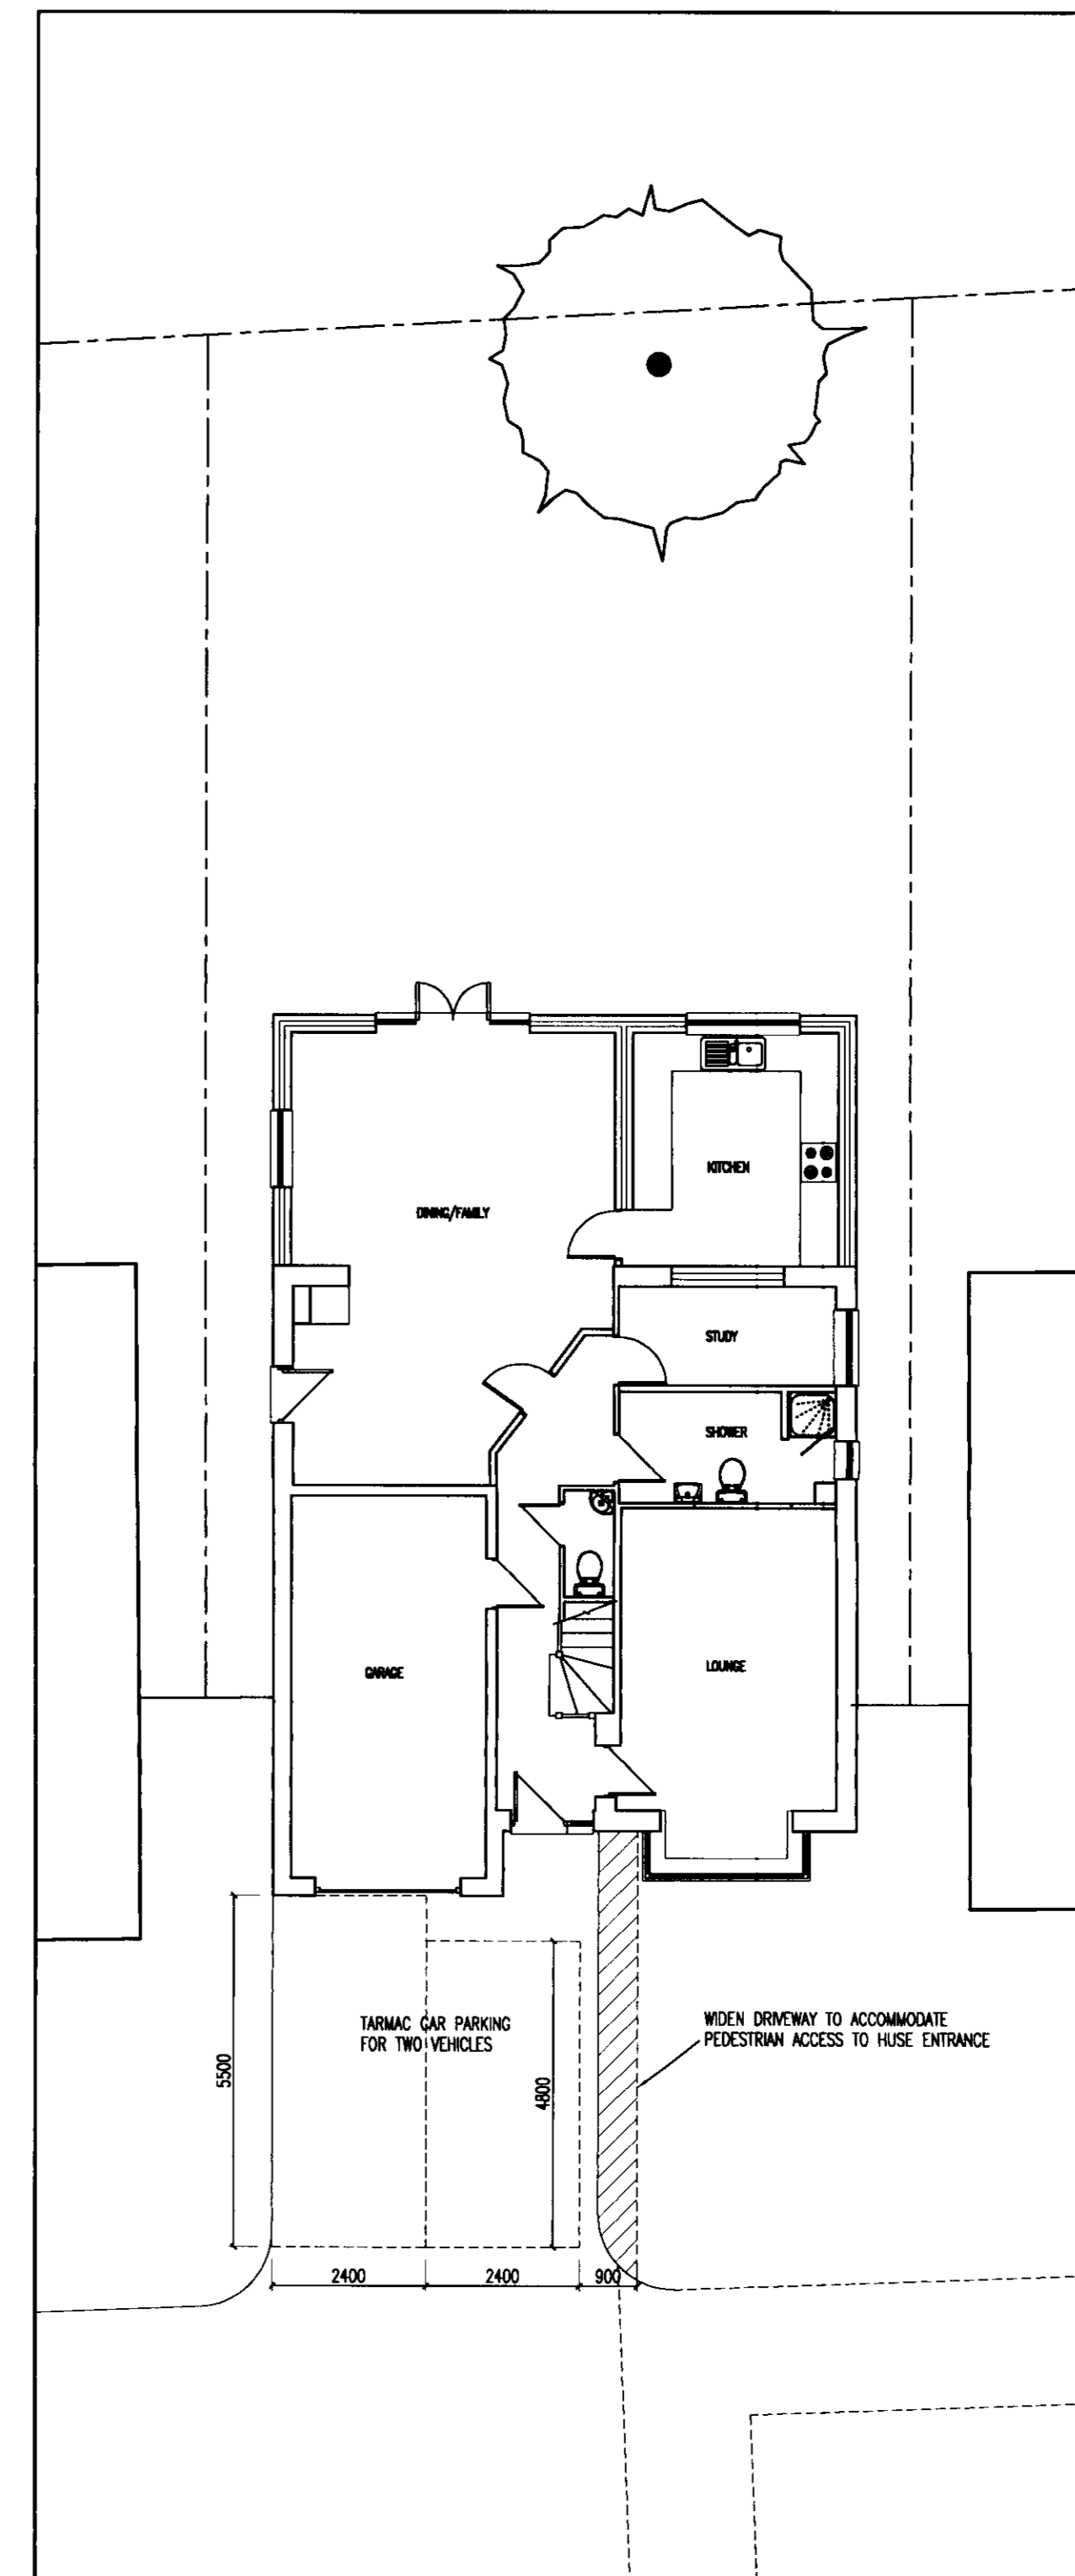


SITE PLAN
Scale 1:100

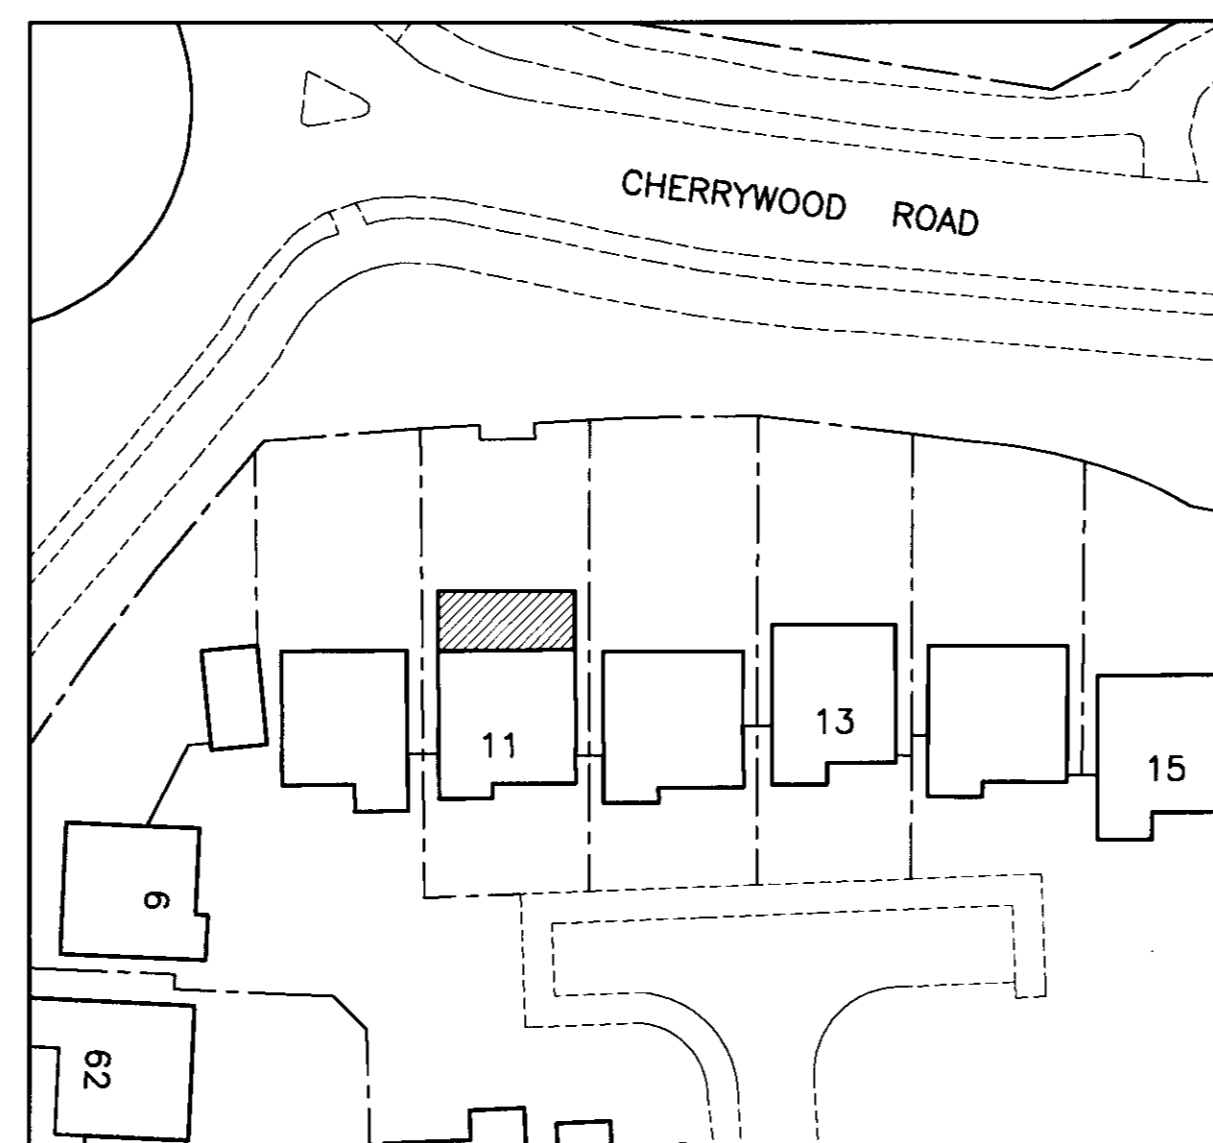

BLOCK PLAN
Scale 1:500

SITE LAYOUT PRODUCED FROM A MEASURED SURVEY
NEIGHBOURING SITES TAKEN REPRODUCED FROM OS MAP
SUPPLIED ELECTRONICALLY TO ARCHCAD SERVICES BY OS.

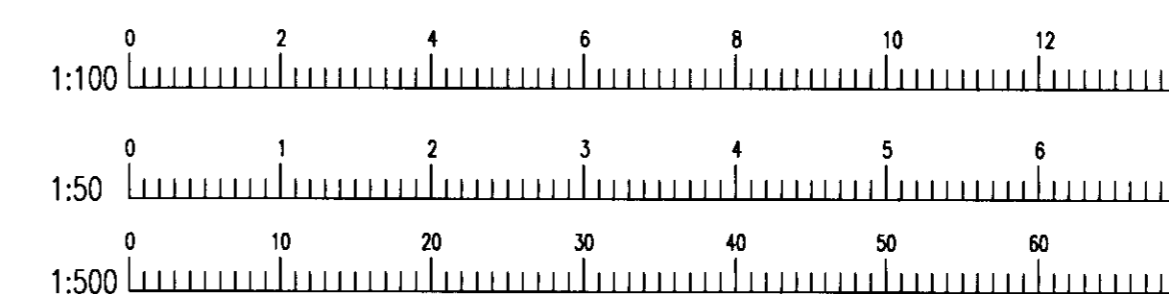

RUSHMOOR BOROUGH COUNCIL
PLANNING SERVICES
09/11/11/PL
18 DEC 2009
VALID
DEVELOPMENT CONTROL



CLIENT
MR. H. GURUNG

PROJECT
PROPOSED 2 STOREY REAR EXTENSION
11 WHITEHOUSE CLOSE
FARNBOROUGH, HAMPSHIRE GU14 8JW

DRAWING TITLE
PROPOSED PLANS

DATE 23.09.09 SCALE 1:50

JOB / DRAWING No. 09026 - 002 REV. A